

DATE OF SIGNATURE 04.09.19

ENGINEER SEAL & LOGO:

**THE SHOPS @  
 SEDONA LAKES  
 CENTER**

1875 CR 101  
 MANVEL, TEXAS 77578

PROJECT NAME & LOCATION:

ISSUED FOR	DATE
BID	-
PERMIT	05.20.19
CONSTRUCTION	-

REVISIONS	
DATE	DESCRIPTION
01.30.19	REVIEW
02.01.19	REVIEW
02.01.19R2	REVIEW
02.04.19	REVIEW
02.06.19	REVIEW
02.07.19	REVIEW
02.25.19	REVIEW
03.12.19	REVIEW
04.09.19	ARC SUBMITTAL
05.01.19	ARC RE-SUBMITTAL
05.16.19	ARC RE-SUBMITTAL
05.20.19	ARC RE-SUBMITTAL

PROJECT NO.  
 18-38







SHEET TITLE

FLOOR PLAN &  
 DETAILS

SHEET NO.

A-1.1

SHEET 5 OF 31

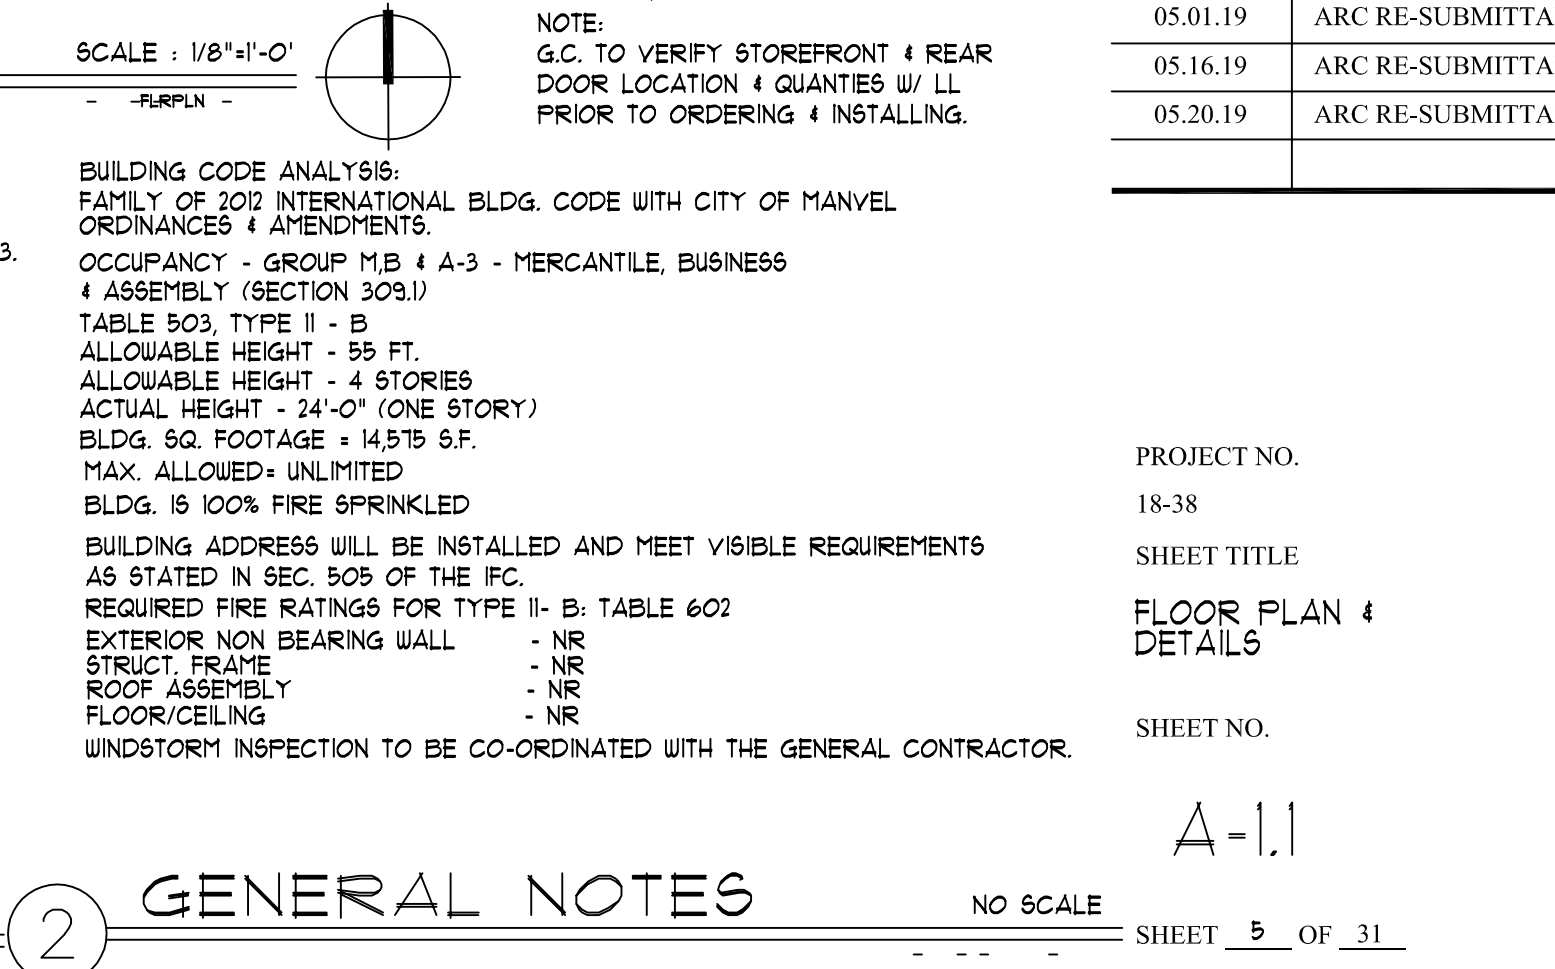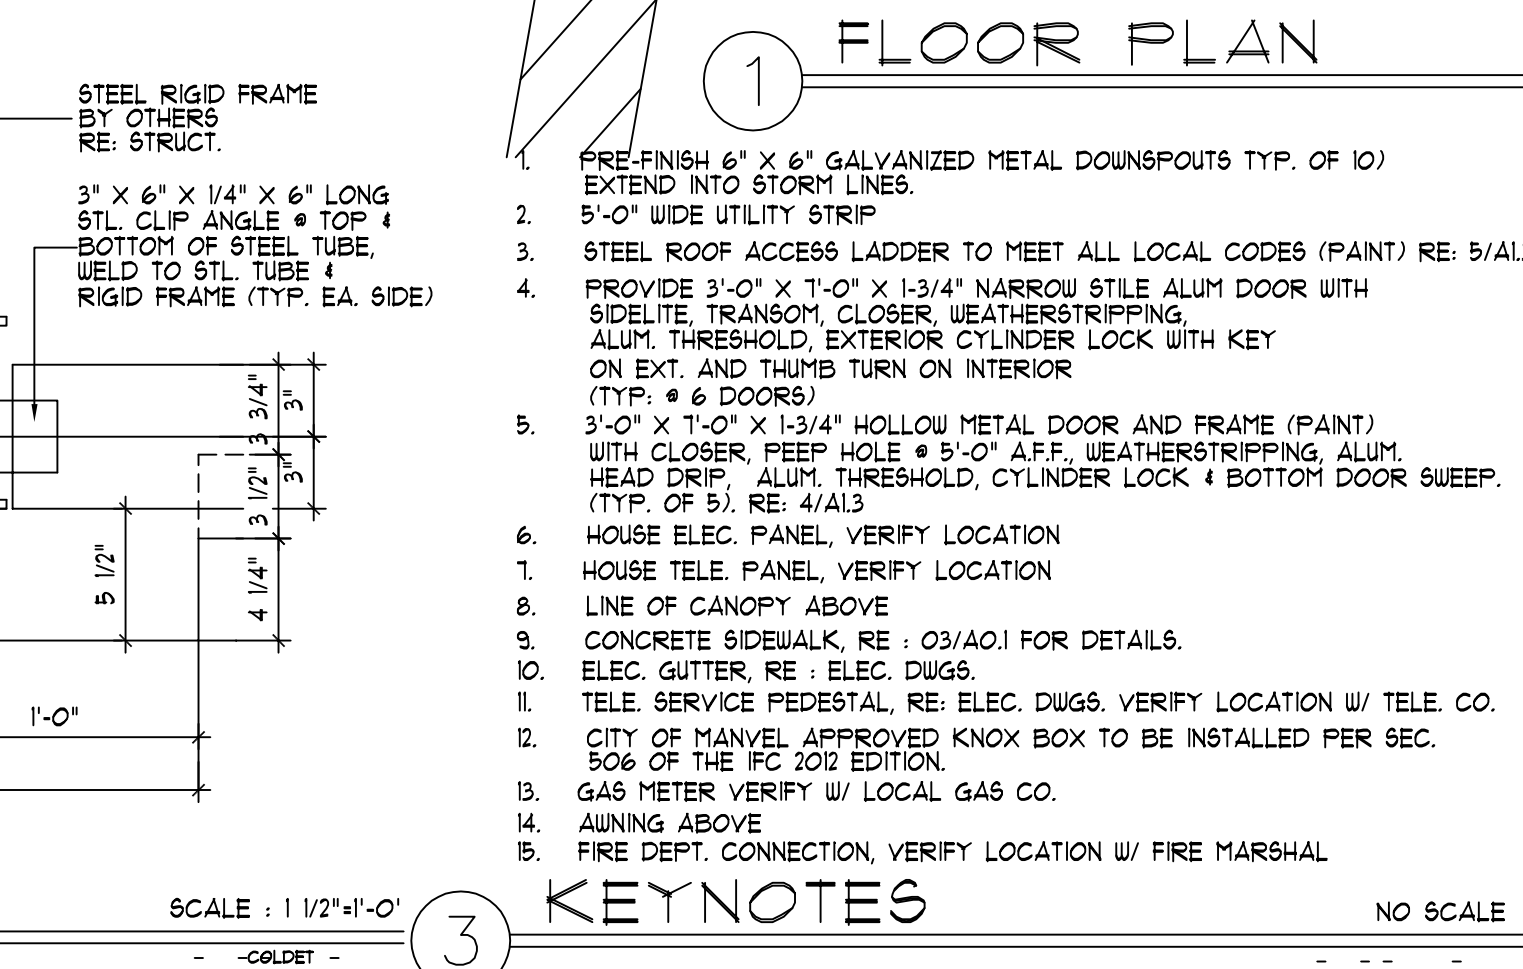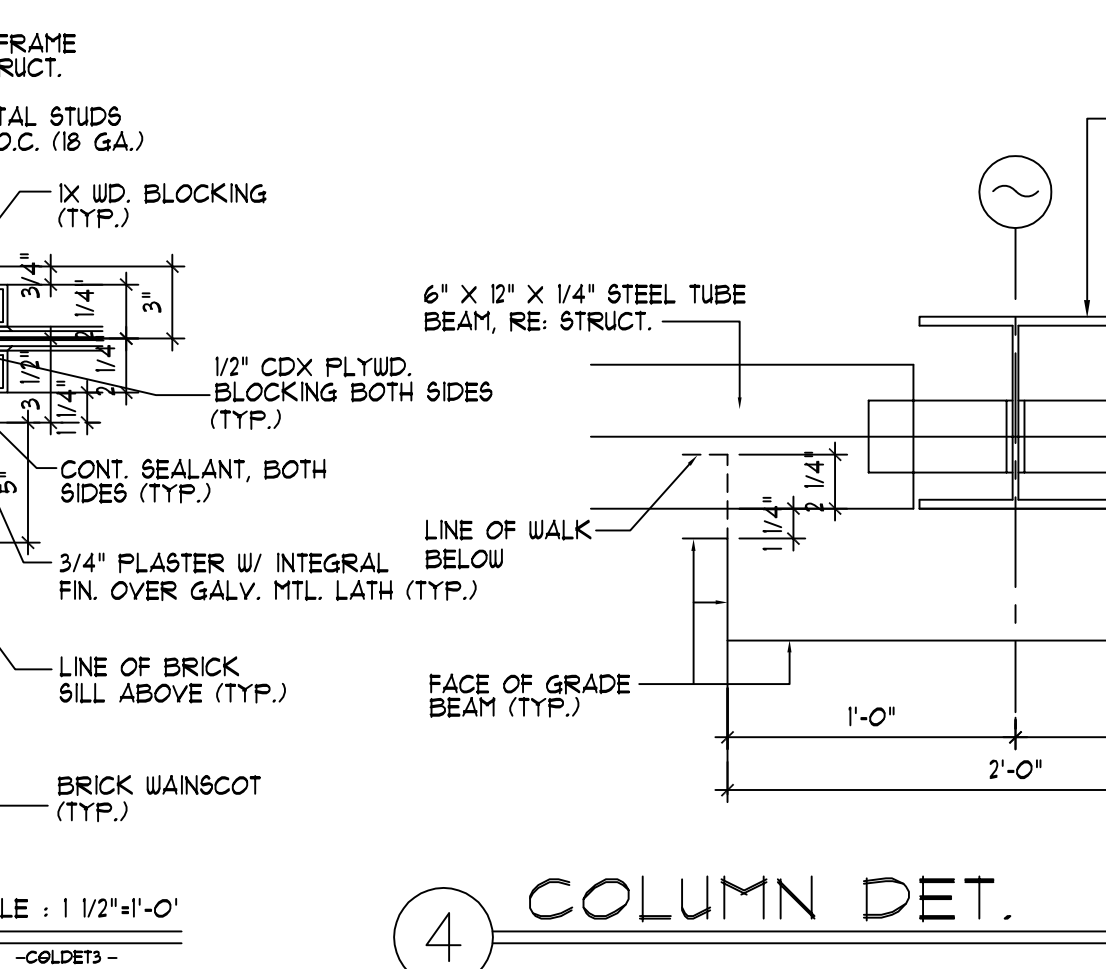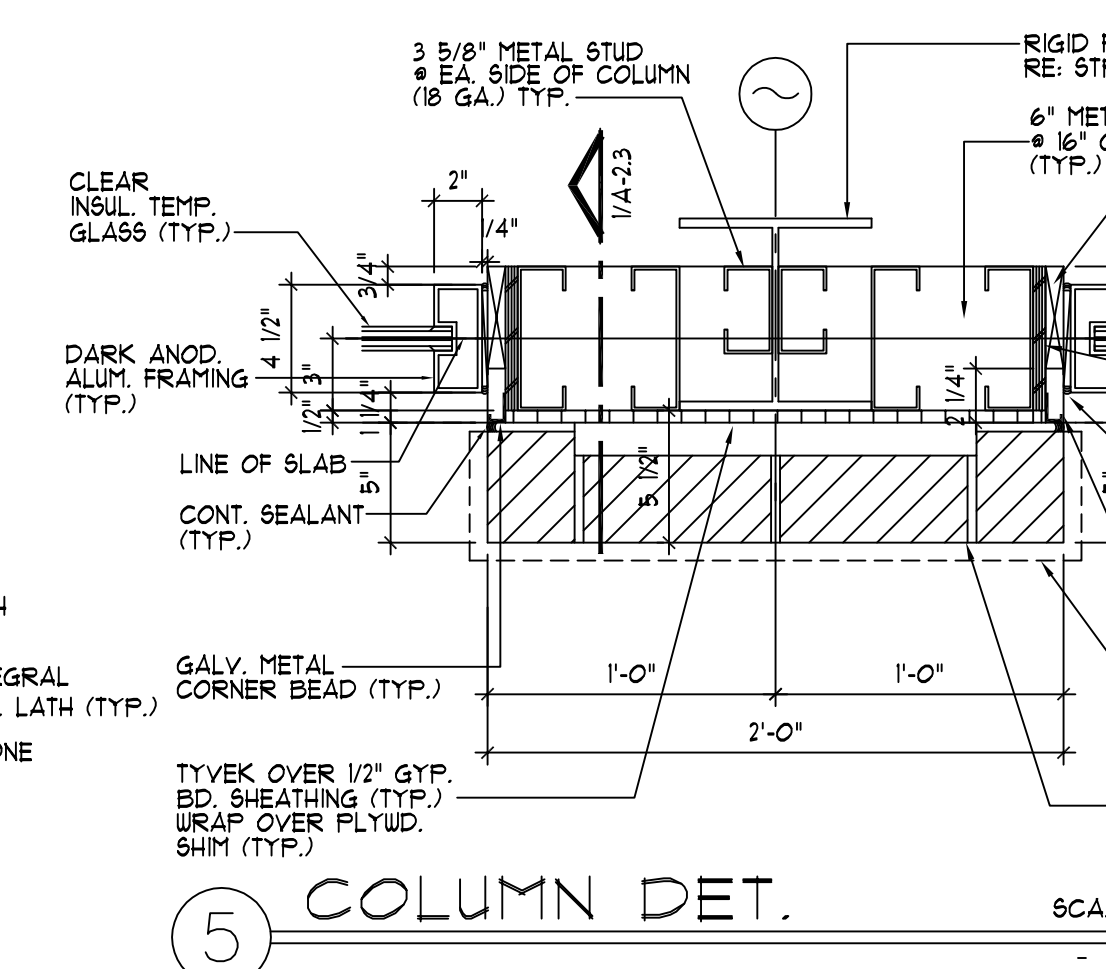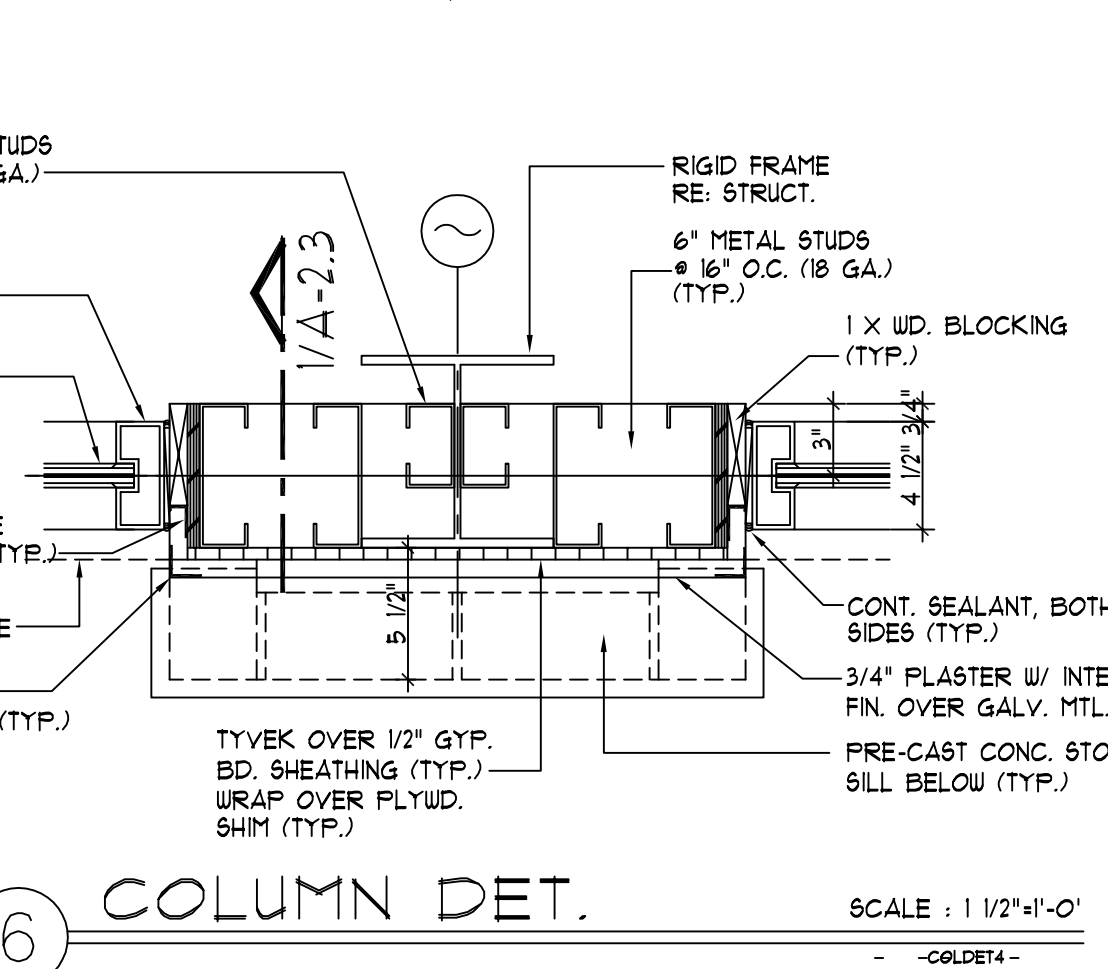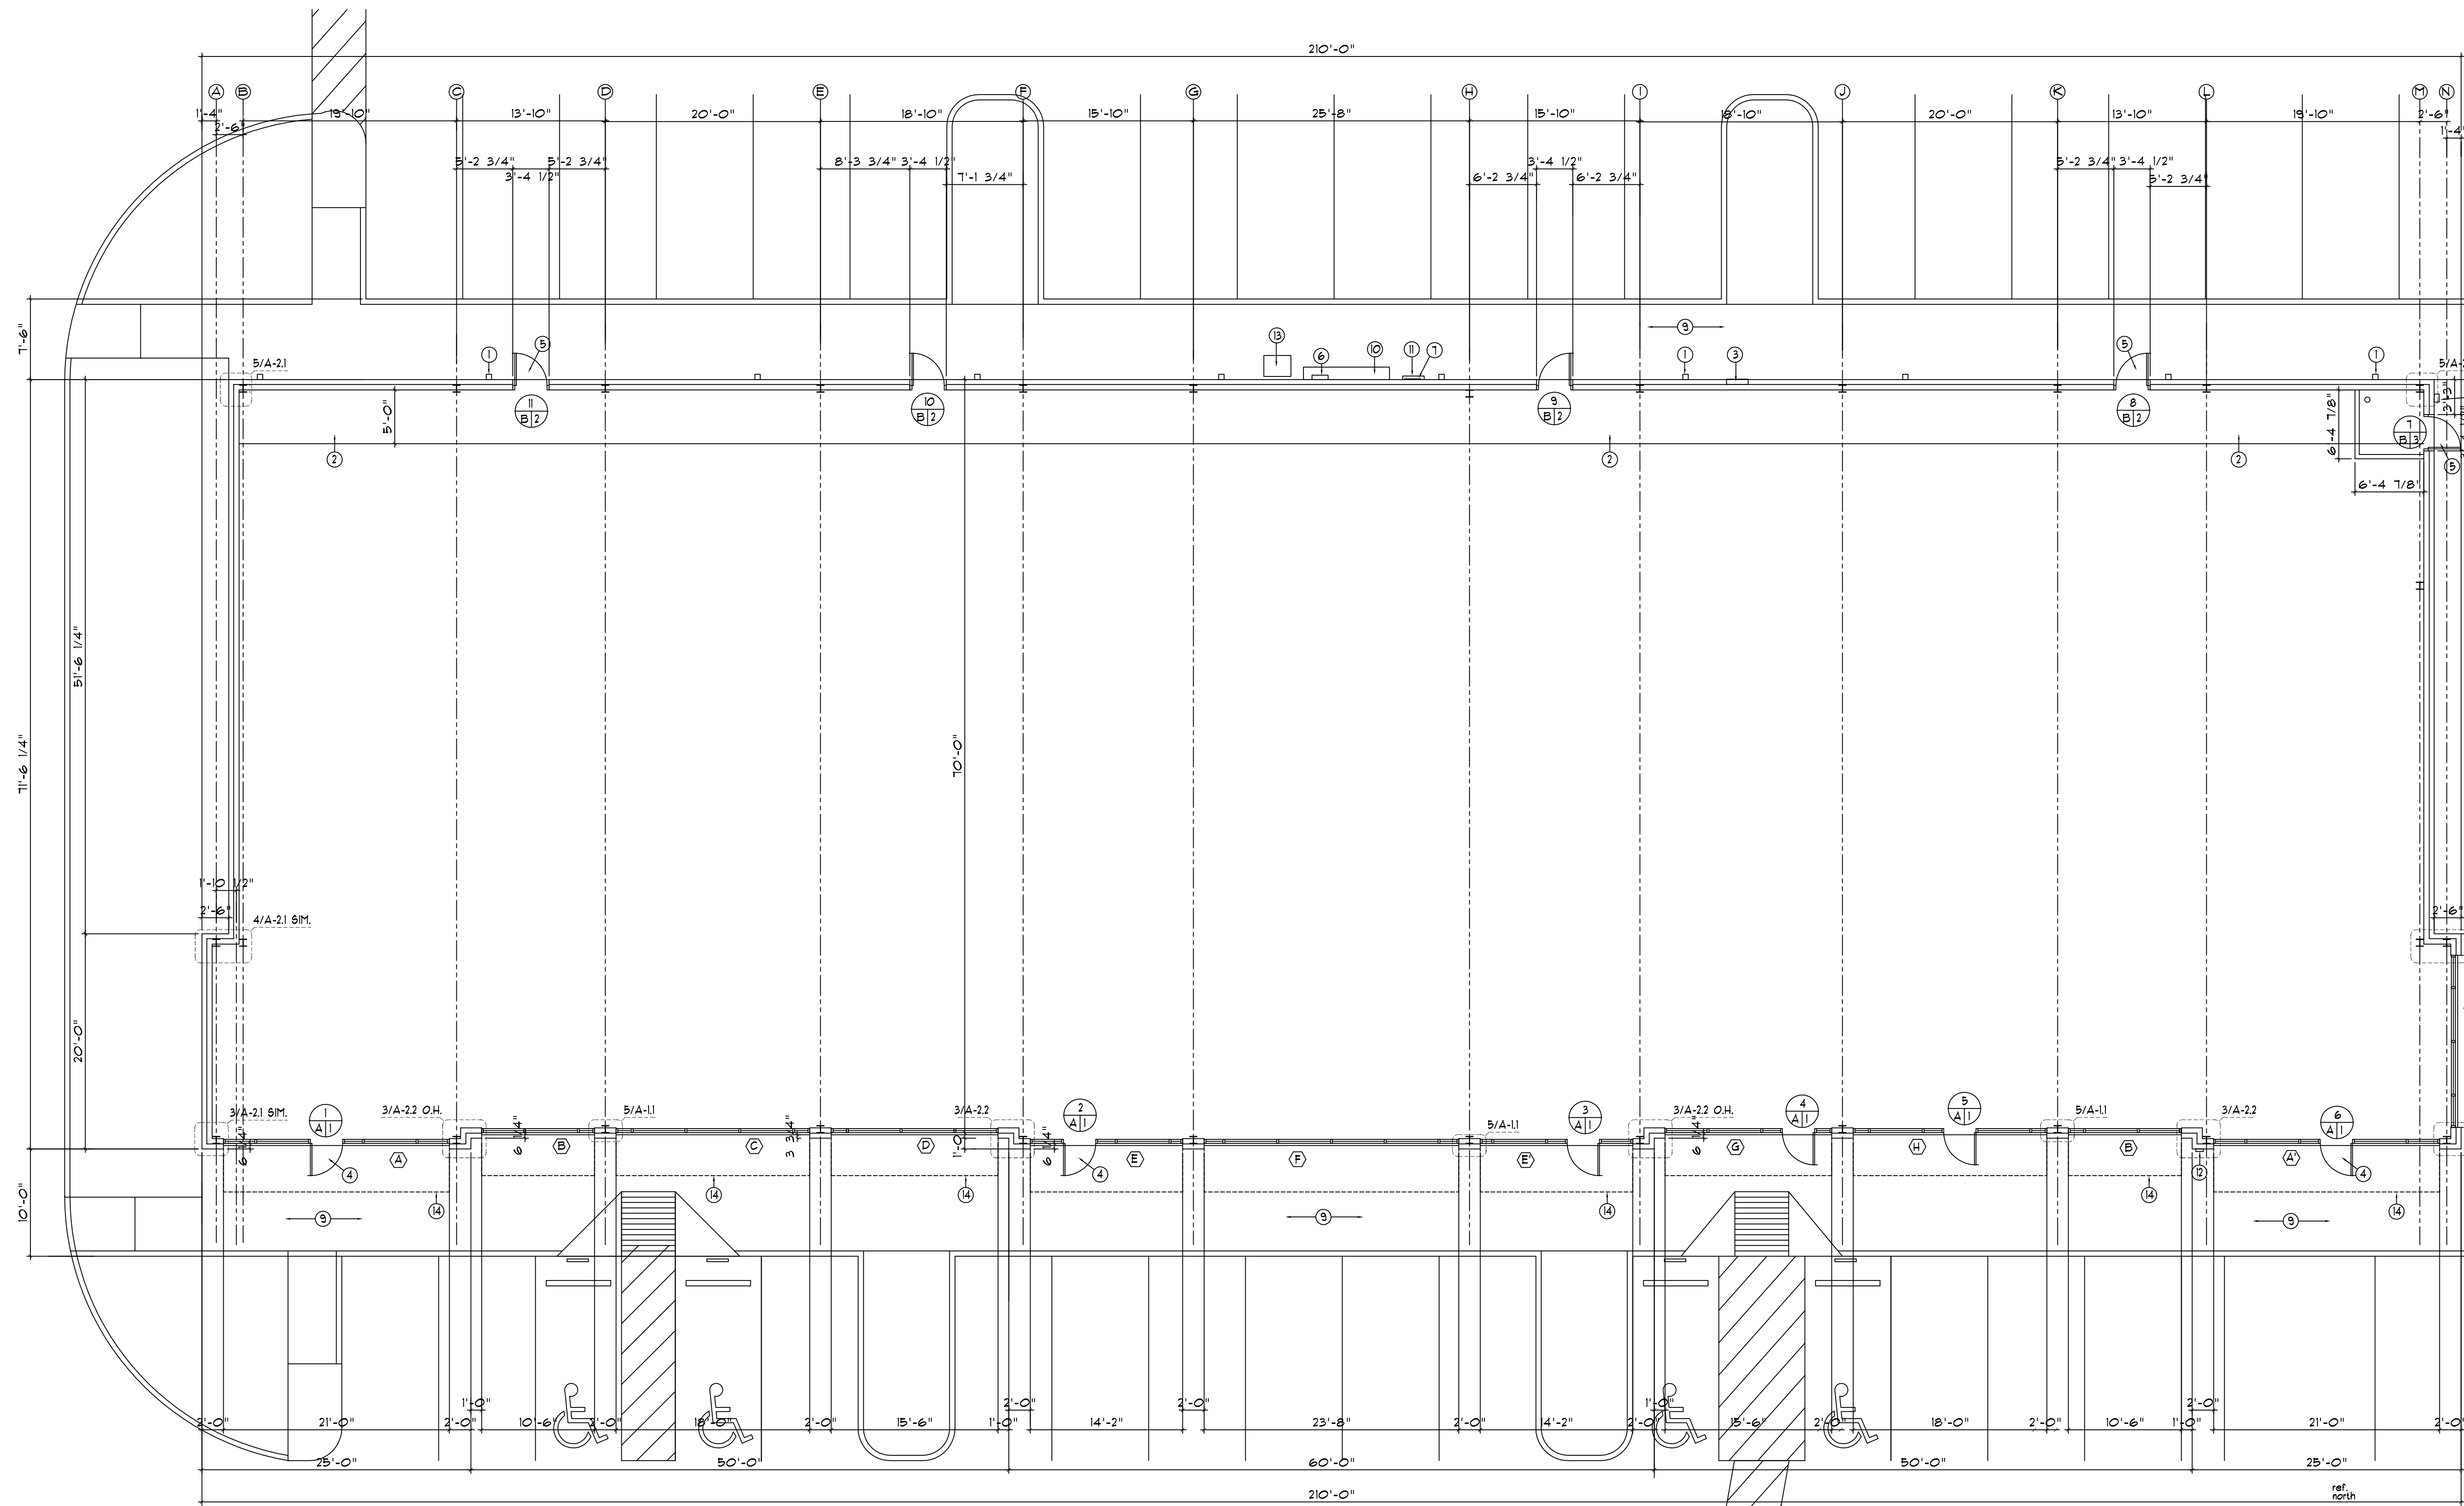

NOTE:  
 G.C. TO VERIFY STOREFRONT & REAR  
 DOOR LOCATION & QUANTITIES W/ LL  
 PRIOR TO ORDERING & INSTALLING.

SCALE: 1/8"=1'-0"

NO SCALE

GENERAL NOTES

NO SCALE

SHEET 5 OF 31