


1/2019/1467 - NewQuest Properties\0001 - The Shops At Sedona Lakes - CR 101 & CR 9A\Structural Drawings\REV 2 - 08-26-19\19-1467-0001 - The Shops Sedona - Struc - Rev 2 - 08-26-19

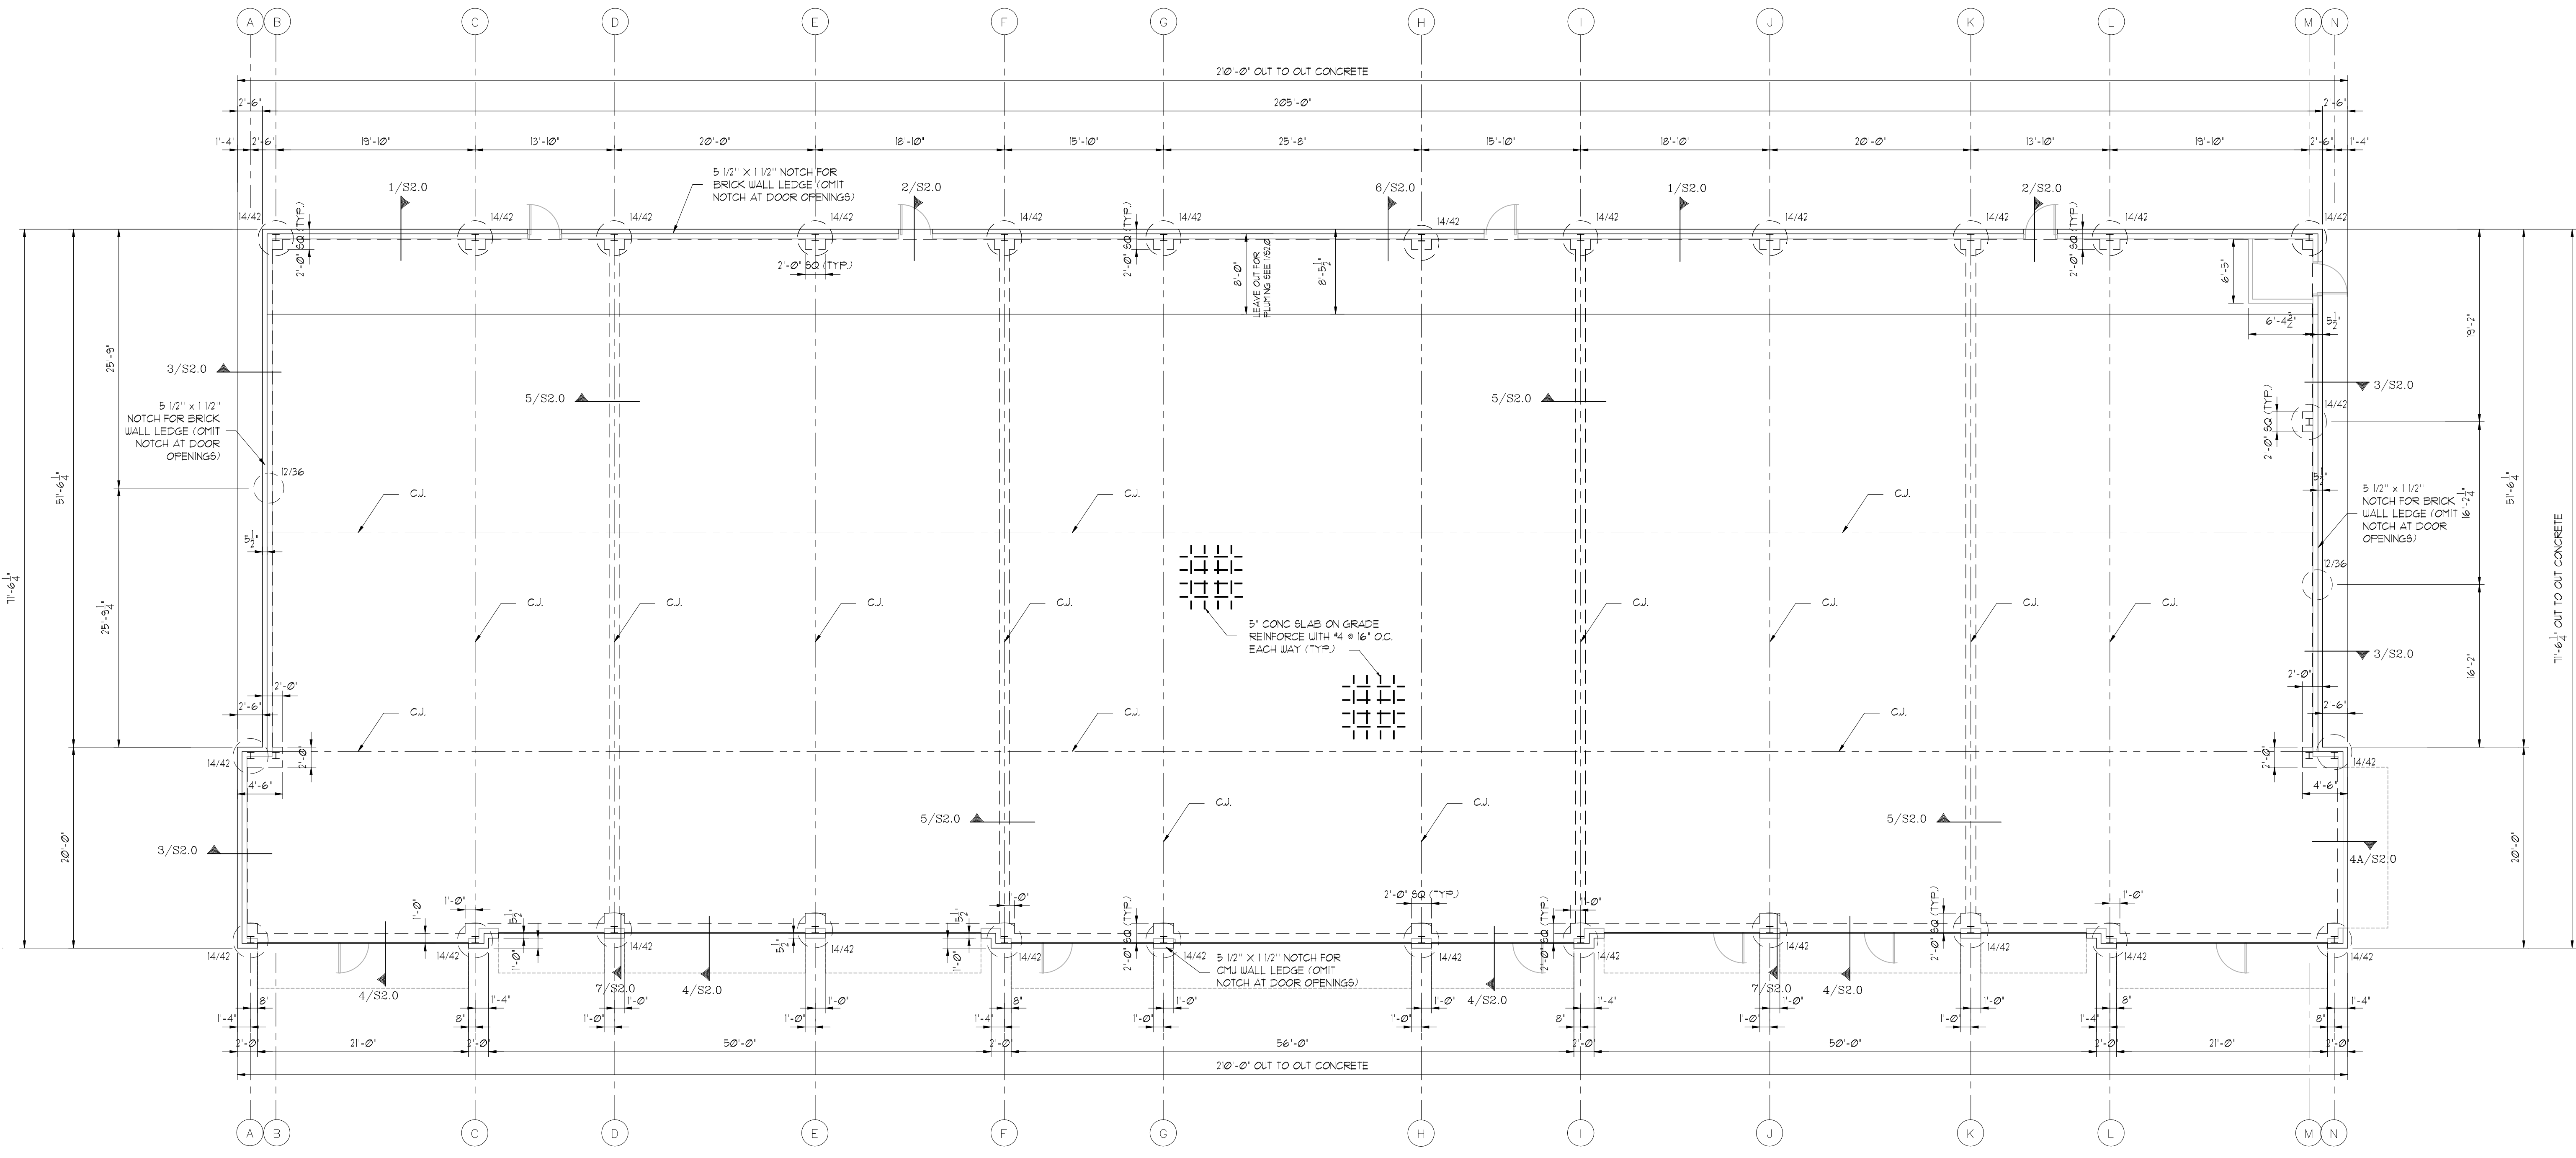

FOUNDATION PLAN
SCALE 1/8" = 1'-0" ON 24X36 SHEET


FOUNDATION NOTES:

- 1) RIDGED FRAMING DESIGN BY OTHERS.
- 2) BUILDER MUST VERIFY ALL RAISE, DROPS, INSERTS, AND BLOCKOUTS & INSURE DIMENSIONS AGREE WITH ARCHITECTURAL PLANS AND SPECIFICATIONS.
- 3) DUE TO DIMENSIONAL DISCREPANCIES AND/OR OMISSIONS IN ARCHITECTURAL DRAWINGS, SOME DIMENSIONS MAY NOT AGREE WITH FLOOR PLAN. BUILDER SHALL BE RESPONSIBLE FOR FINAL VERIFICATION OF ALL SLAB DIMENSIONS. IF IT IS DETERMINED THAT ANY DIMENSIONS ON THIS FOUNDATION DO NOT CONFORM WITH THE ARCHITECTURAL PLAN, THEN BEC-LIN SHOULD BE NOTIFIED AND ALLOWED TO REVIEW THE DRAWING AND MAKE REVISIONS AS REQUIRED.
- 4) OPENINGS AND EDGE DROPS ARE SHOWN ONLY FOR GENERAL LOCATION AND SIZE. VERIFICATION WITH METAL BUILDING MANUFACTURER ERECTION AND FOUNDATION PLAN AND DETAILS IS REQUIRED ON ALL BUILDINGS. REFER TO BUILDING MANUFACTURER'S AND ARCHITECT'S PLANS AND DETAILS FOR ANCHOR BOLT LOCATIONS, INSERTS, ETC.
- 5) ANCHOR BOLT EMBEDMENT 20" TYP. REF. METAL BUILDING MANUFACTURER'S DRAWINGS FOR SIZE, QUANTITY, AND PLACEMENT.
- 6) FOR GENERAL NOTES REFER TO SHEET 64.0.
- 7) SEE SHEET 62.0 & 62.1 FOR FOUNDATION DETAILS.
- 8) UNLESS NOTES OTHERWISE (UNO), ALL DRILLED FOOTING SHALL BE 12" Ø OR 14" Ø SHIRT WITH 36" Ø OR 42" Ø BELLED BOTTOM. SEE DETAIL ON SHEET 62.1.
- 9) ALL DRILLED FOOTINGS SHALL BE CENTERED TO THE GRADE BEAMS UNO.
- 10) ALL DRILLED FOOTINGS SHALL BE CENTERED TO STEEL COLUMN UNO.
- 11) — \square — DENOTES TOOLED OR SAW-CUT CONTROL JOINT, REFER TO DETAIL ON SHEET 62.0.

THIS DRAWING IS THE PROPERTY OF BEC ENGINEERS AND CONSULTANTS, LLC. REG # F-18690 AND MAY NOT BE REPRODUCED OR USED WITHOUT WRITTEN PERMISSION. ANY UNAUTHORIZED ALTERATION WILL VOID ANY AND ALL RESPONSIBILITY BY BEC, ITS EMPLOYEES AND REPRESENTATIVES.



NO	DATE	ISSUES/REVISIONS
0	06-07-2019	ISSUED FOR PERMIT
1	08-07-2019	REVISED PER CITY COMMENTS
2	08-28-2019	REVISED PER CLIENT COMMENTS

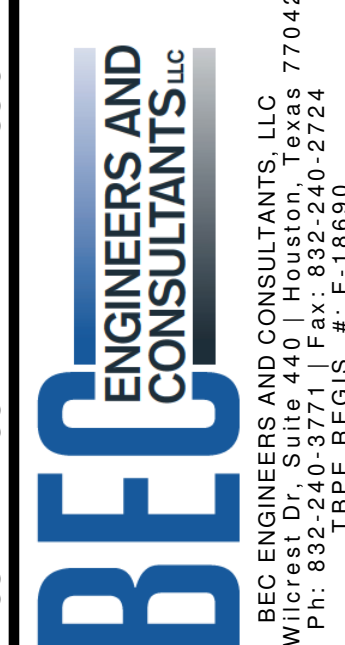

BEC ENGINEERS AND CONSULTANTS, LLC
 3200 Wilcrest Dr., Suite 440 | Houston, Texas 77042
 Ph: 832-240-8771 | Fax: 832-240-2724
 T/B/E REGIS. #: F-18690

NEWQUEST PROPERTIES
JOSEPH M.FOSTER & ASSOCIATES

THE SHOPS AT SEDONA LAKES
MANVEL, TEXAS

REF #: 19-1467-0001	DWG: VAN
CHK: K.B.	DES: K.B.
FOUNDATION PLAN	
SHEET NO. S1.0	