

DATE OF SIGNATURE 04.09.19

ENGINEER SEAL & LOGO:

THE SHOPS @ SEDONA LAKES CENTER

1875 CR 101
 MANVEL, TEXAS 77578

PROJECT NAME & LOCATION:

ISSUED FOR	DATE
BID	-
PERMIT	06.10.19
CONSTRUCTION	-

REVISIONS	
DATE	DESCRIPTION
01.30.19	REVIEW
02.01.19	REVIEW
02.01.19R2	REVIEW
02.04.19	REVIEW
02.06.19	REVIEW
02.07.19	REVIEW
02.25.19	REVIEW
03.12.19	REVIEW
04.09.19	ARC SUBMITTAL
05.01.19	ARC RE-SUBMITTAL
05.16.19	ARC RE-SUBMITTAL
05.20.19	ARC RE-SUBMITTAL
06.10.19	PERMIT SUBMITTAL

PROJECT NO.
18-38


SHEET TITLE

SITE DETAILS


SHEET NO.

AO.1


SHEET 3 OF 31

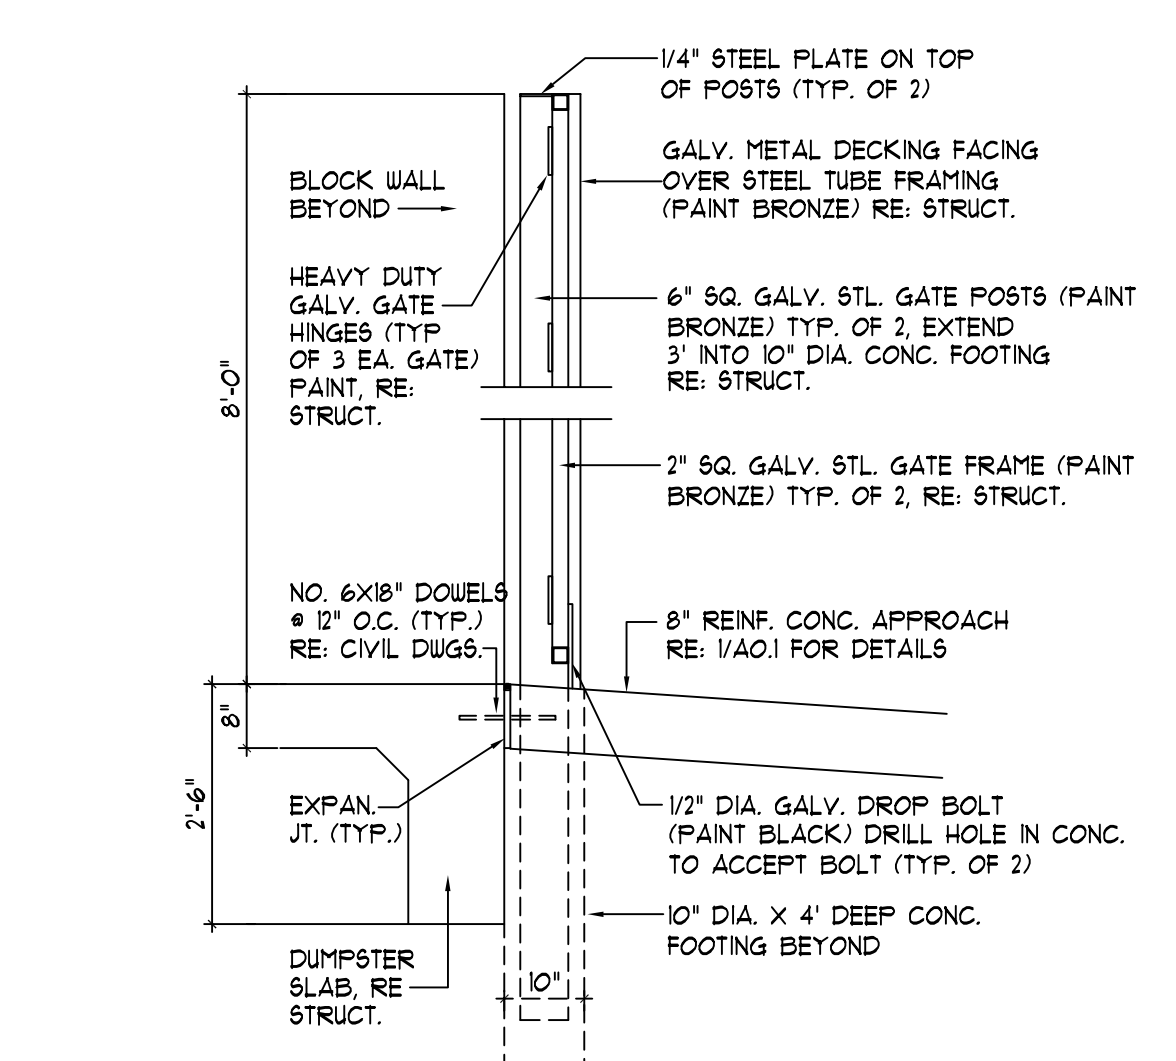


20 SEC. THRU DUMPSTER GATE SCALE: 1/2"=1'-0"

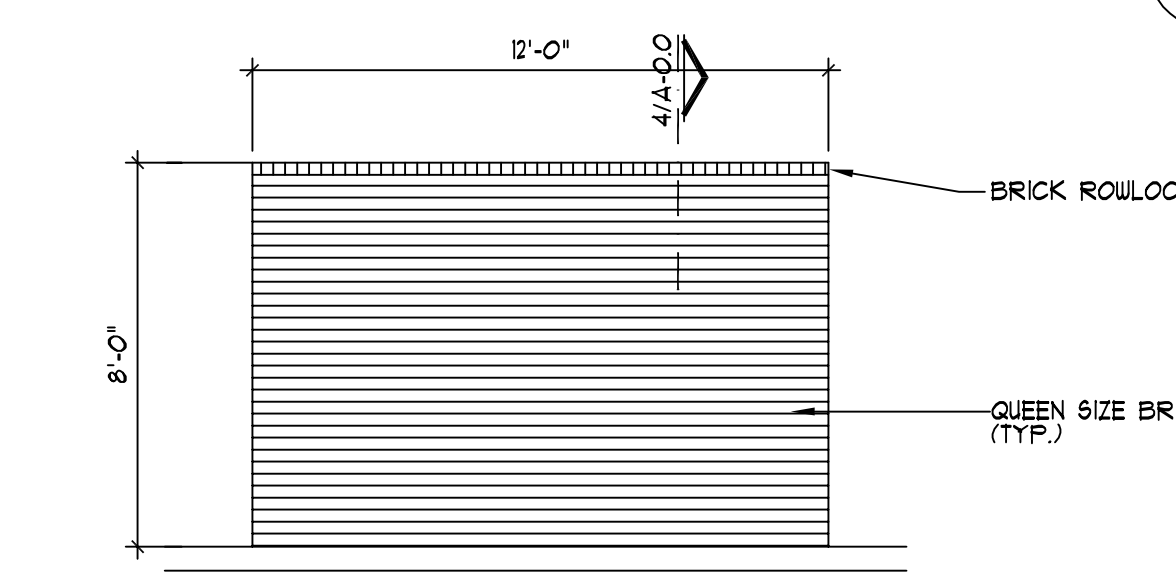


16 LIGHT STANDARD DETAIL SCALE: 1/2"=1'-0"

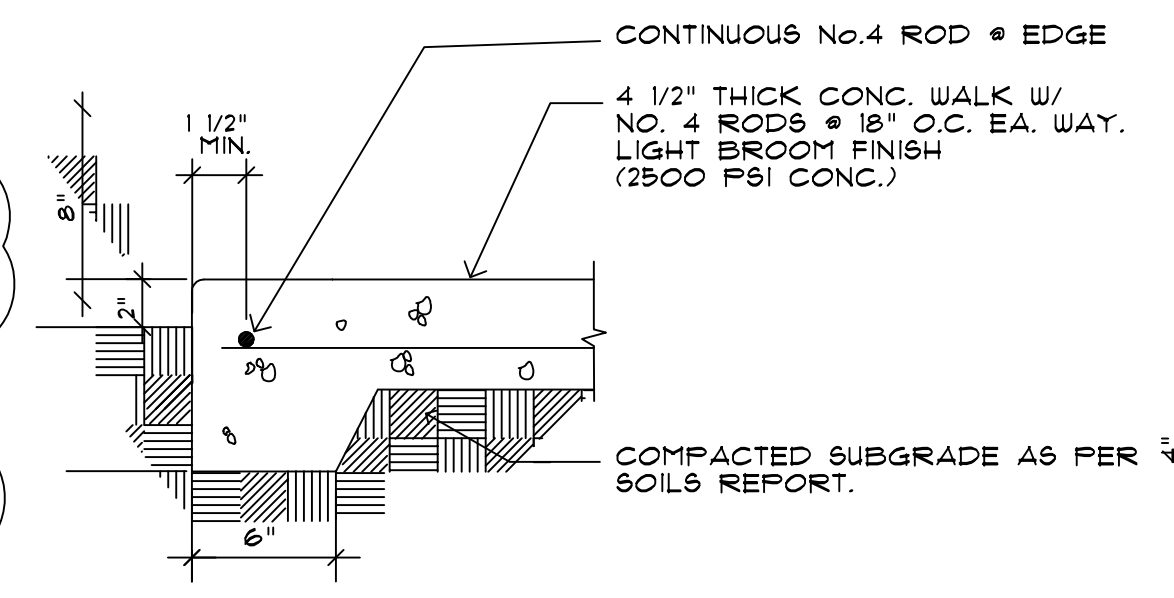


12 EDGE OF SIDEWALK SCALE: 1 1/2"=1'-0"

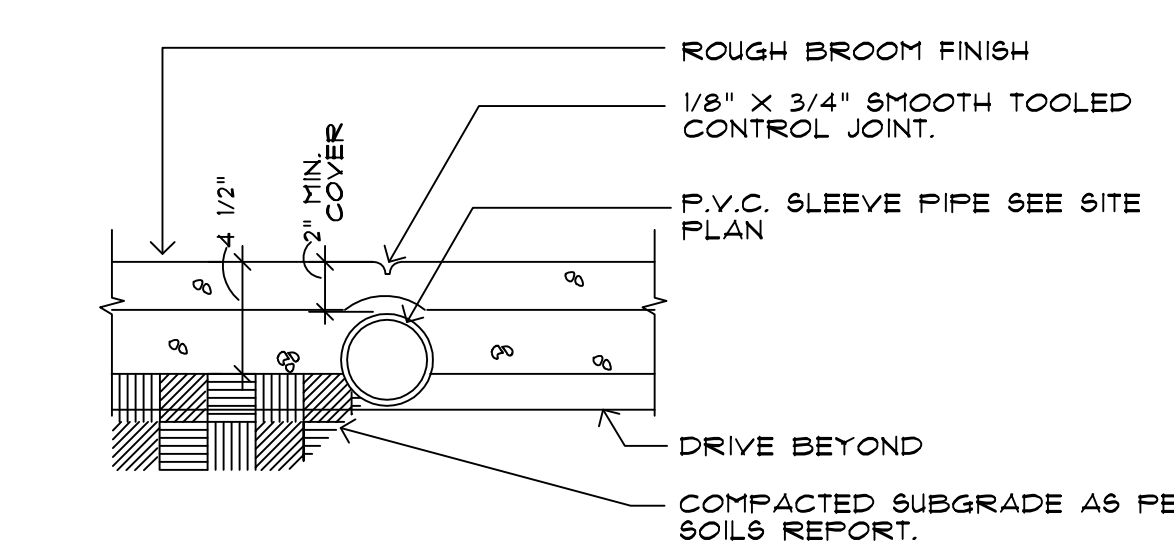


11 PAVING @ SLEEVE SCALE: 1 1/2"=1'-0"

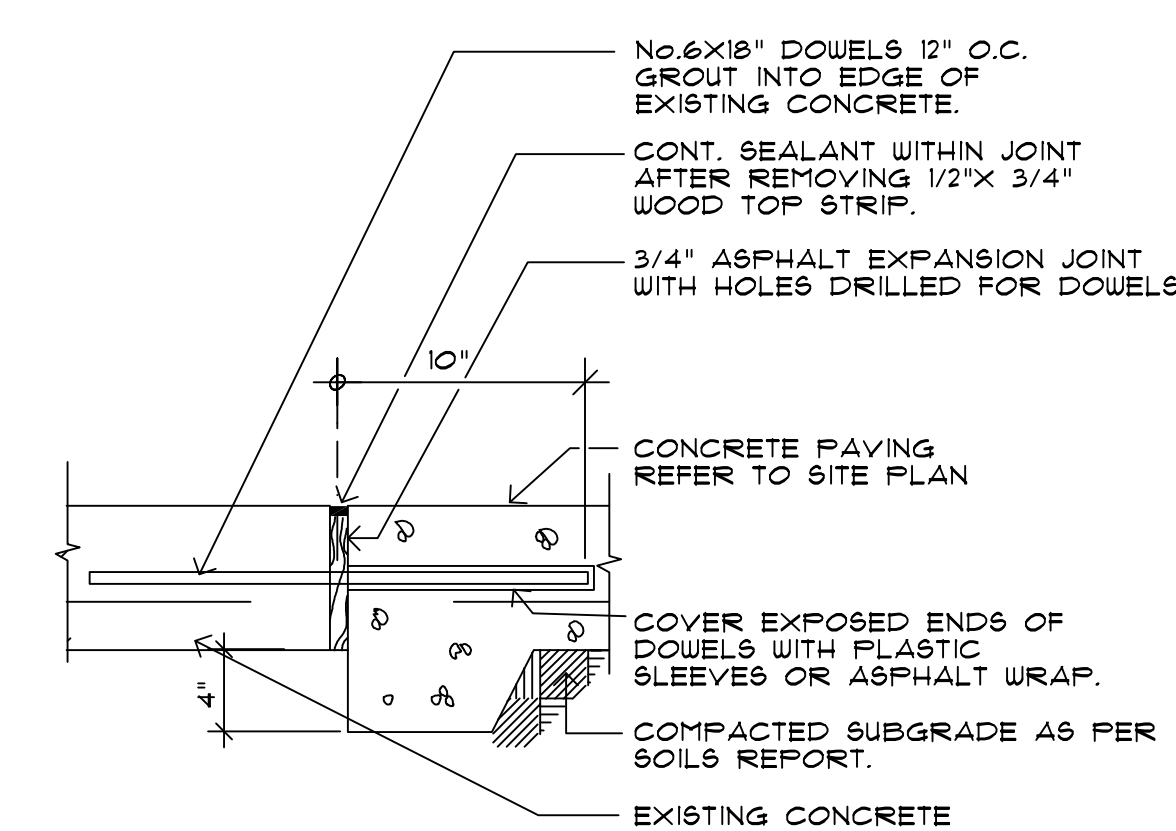


7 NEW TO EXIST. PAVING CONN. SCALE: 1 1/2"=1'-0"

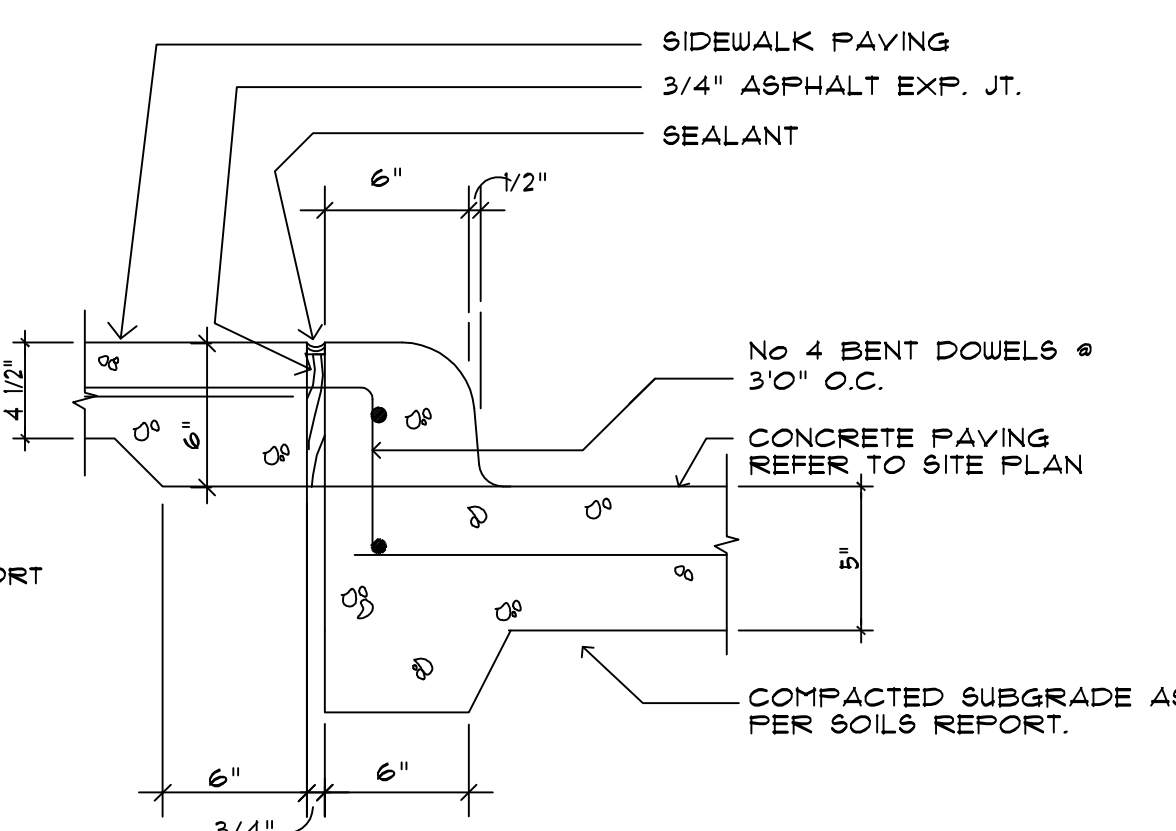


6 SEC. THRU CURB @ WALK SCALE: 1 1/2"=1'-0"

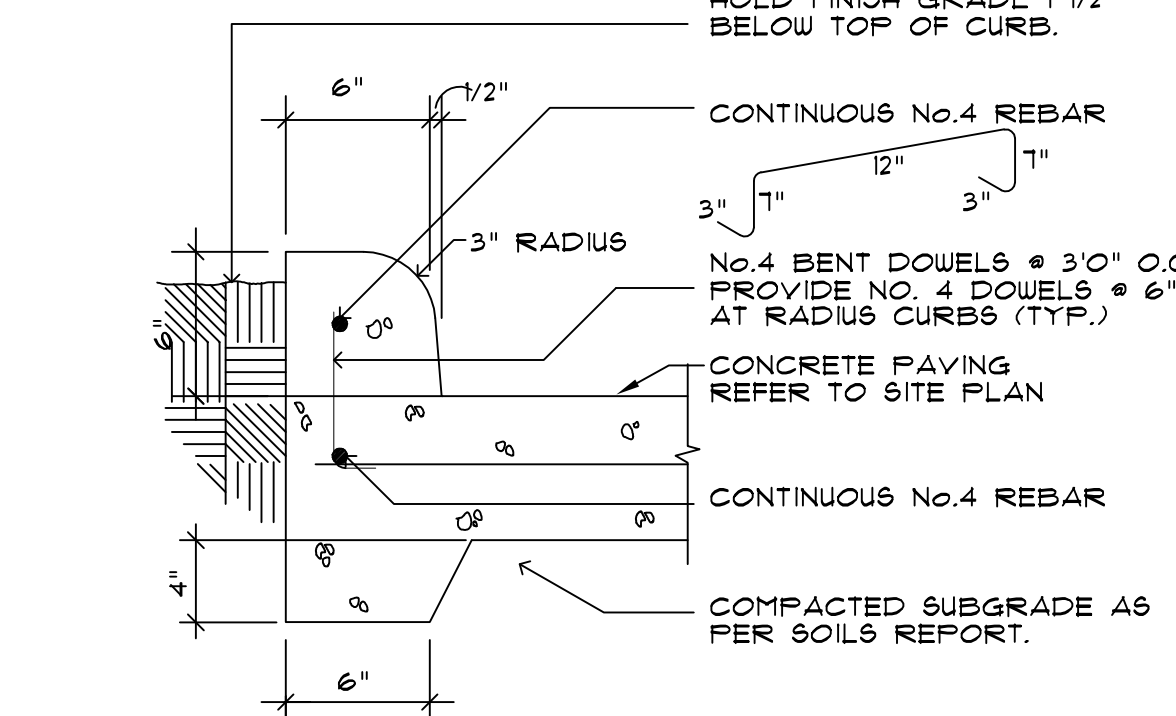


5 SEC. THRU CONC. CURB SCALE: 1 1/2"=1'-0"

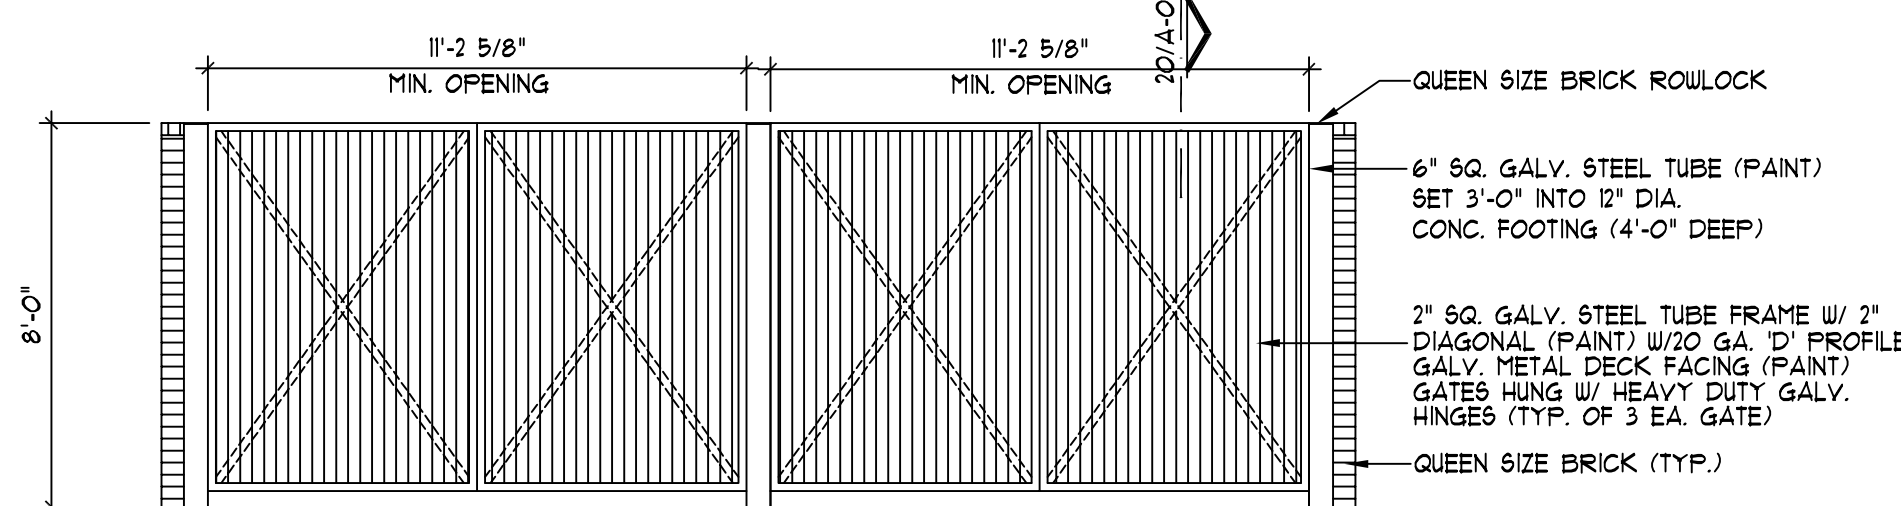


19 DUMPSTER PLAN SCALE: 1/8"=1'-0"

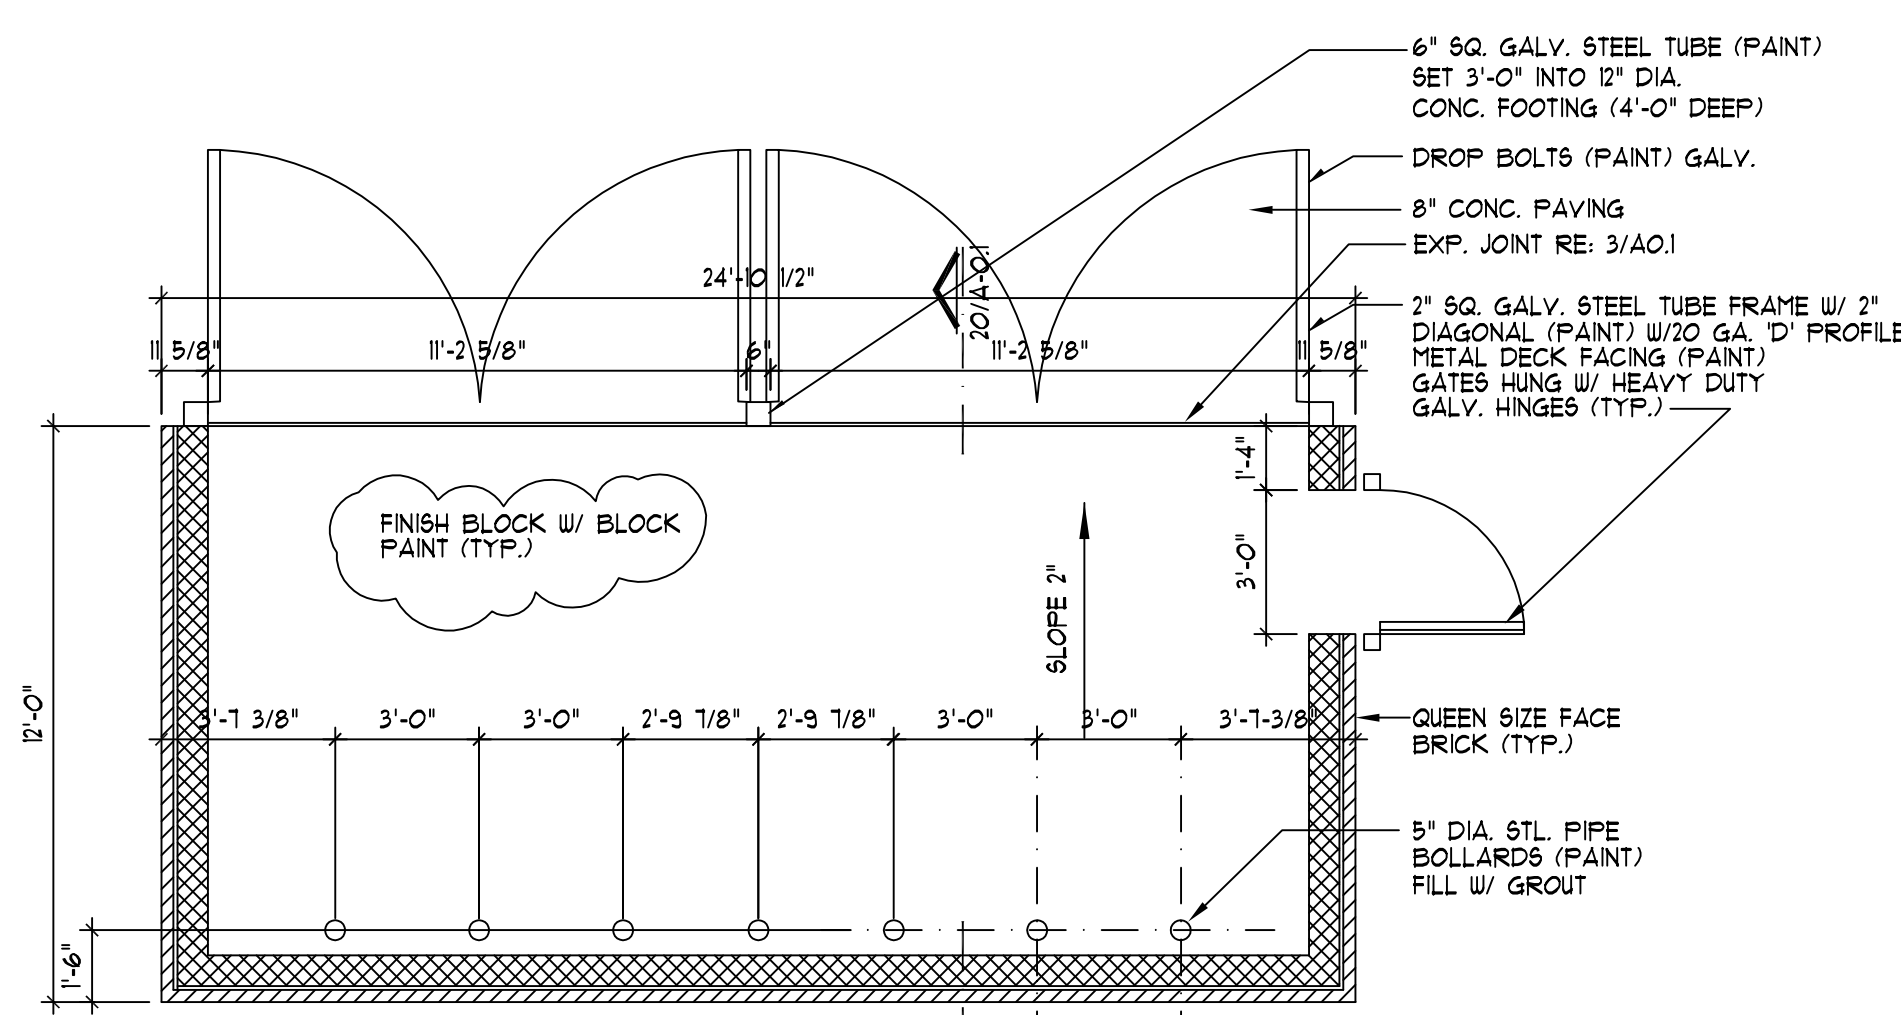

14 HANDICAP PARKING SCALE: 1/16"=1'-0"

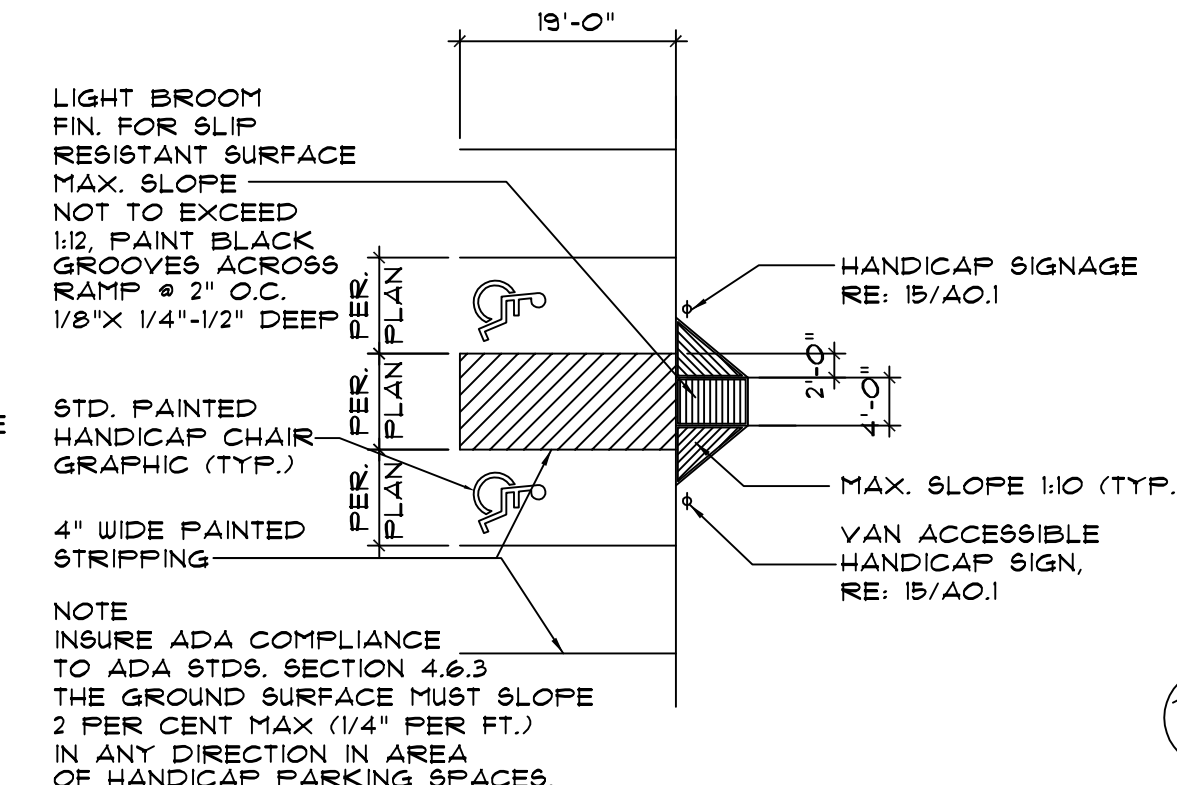

10 SEC. THRU CONC. APPROACH PER LOCAL CITY & TX. DOT. STDS.

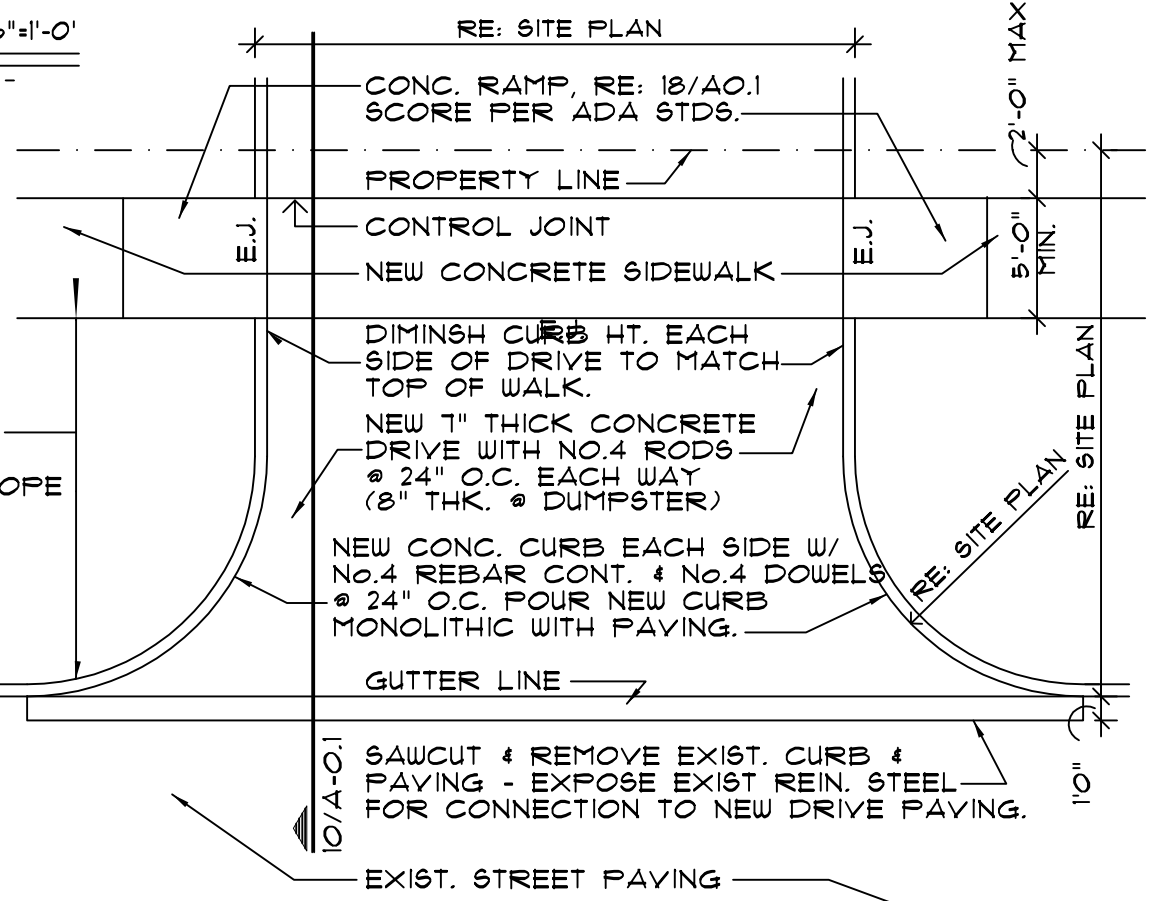

9 APPROACH PLAN PER LOCAL CITY & TX. DOT. STDS.